


ASSOCIATE ARCHITECT



N.J. AC. 669

150 HERMAN STREET  
HACKENSACK, NJ 07601  
PHONE: (201) 925 5888  
F A X : (201) 488-1020  
MIJAARCH@OPTONLINE.NET

ARCHITECT:  
NABIL N. MIJALLI, AIA  
N.Y. LIC. # 032031  
N.J. AI # 16655

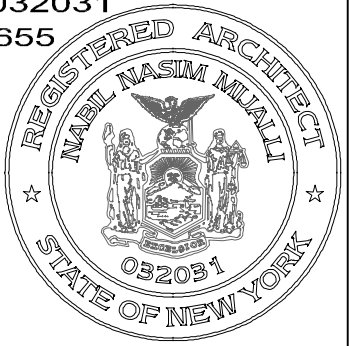

PROJECT:  
WATER TREATMENT PLANT  
JEFFREY GROVE ESTATES

OWNER:

RELEASE STATUS OF DRAWING	DATE:
SCHEMATIC DESIGN	
DESIGN DEVELOPMENT	
PROGRESS PRINT	
PARTIAL RELEASE	
FULL RELEASE	
ISSUED TO:	DATE:
PERMIT	5-27-13

THESE PLANS ARE THE PROPERTY OF THE ARCHITECT AND MAY NOT BE COPIED, RE-USED, OR ALTERED WITHOUT HIS APPROVAL.


DRAWING TITLE:  
BUILDING SECTION

REVISIONS				
NO	DATE	DWN	CHK	REMARKS
	9-18-13			BLDG DEPT.

DO NOT SCALE DRAWINGS


DATE:	12-02-2017
DRAWN / CHECKED:	NM.
SCALE:	AS NOTED
PROJECT NUMBER:	121517
DRAWING NO:	

A3

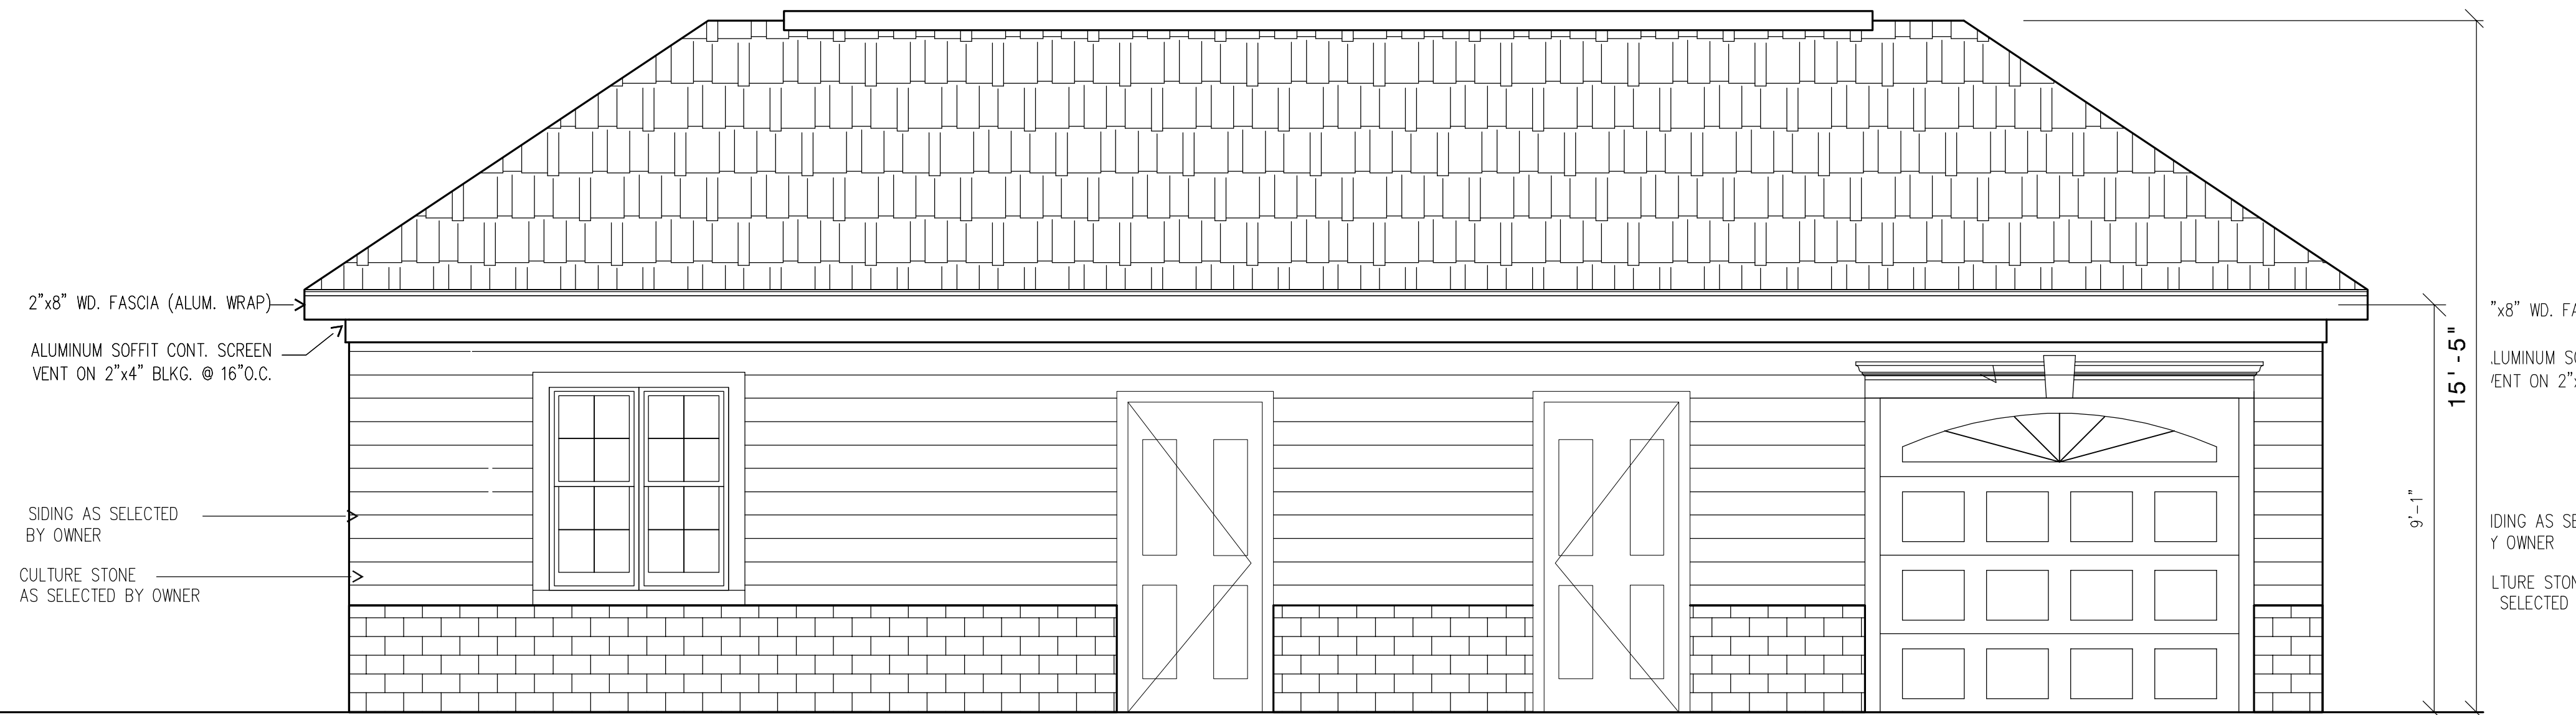


2 FRONT ELEVATION  
A4

SCALE: 3/8"=1'-0"

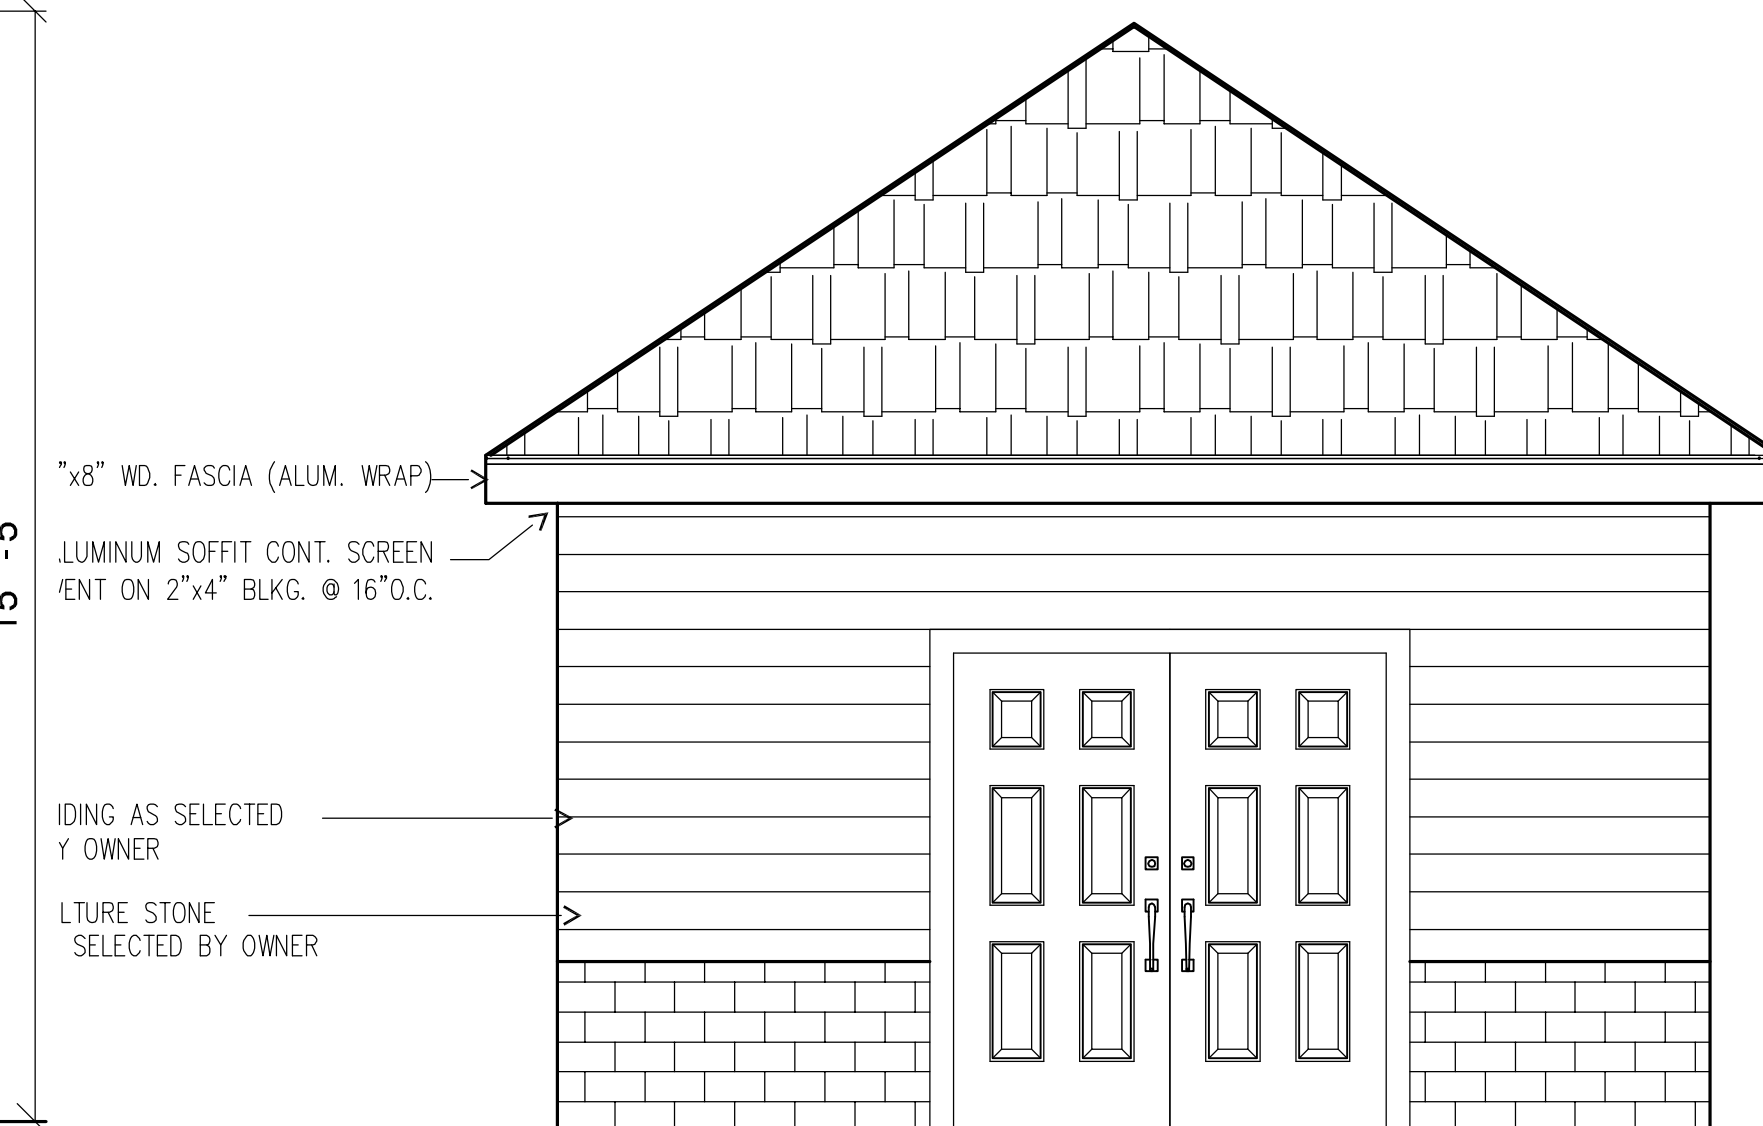


1 RIGHT ELEVATION  
A4

SCALE: 3/16"=1'-0"

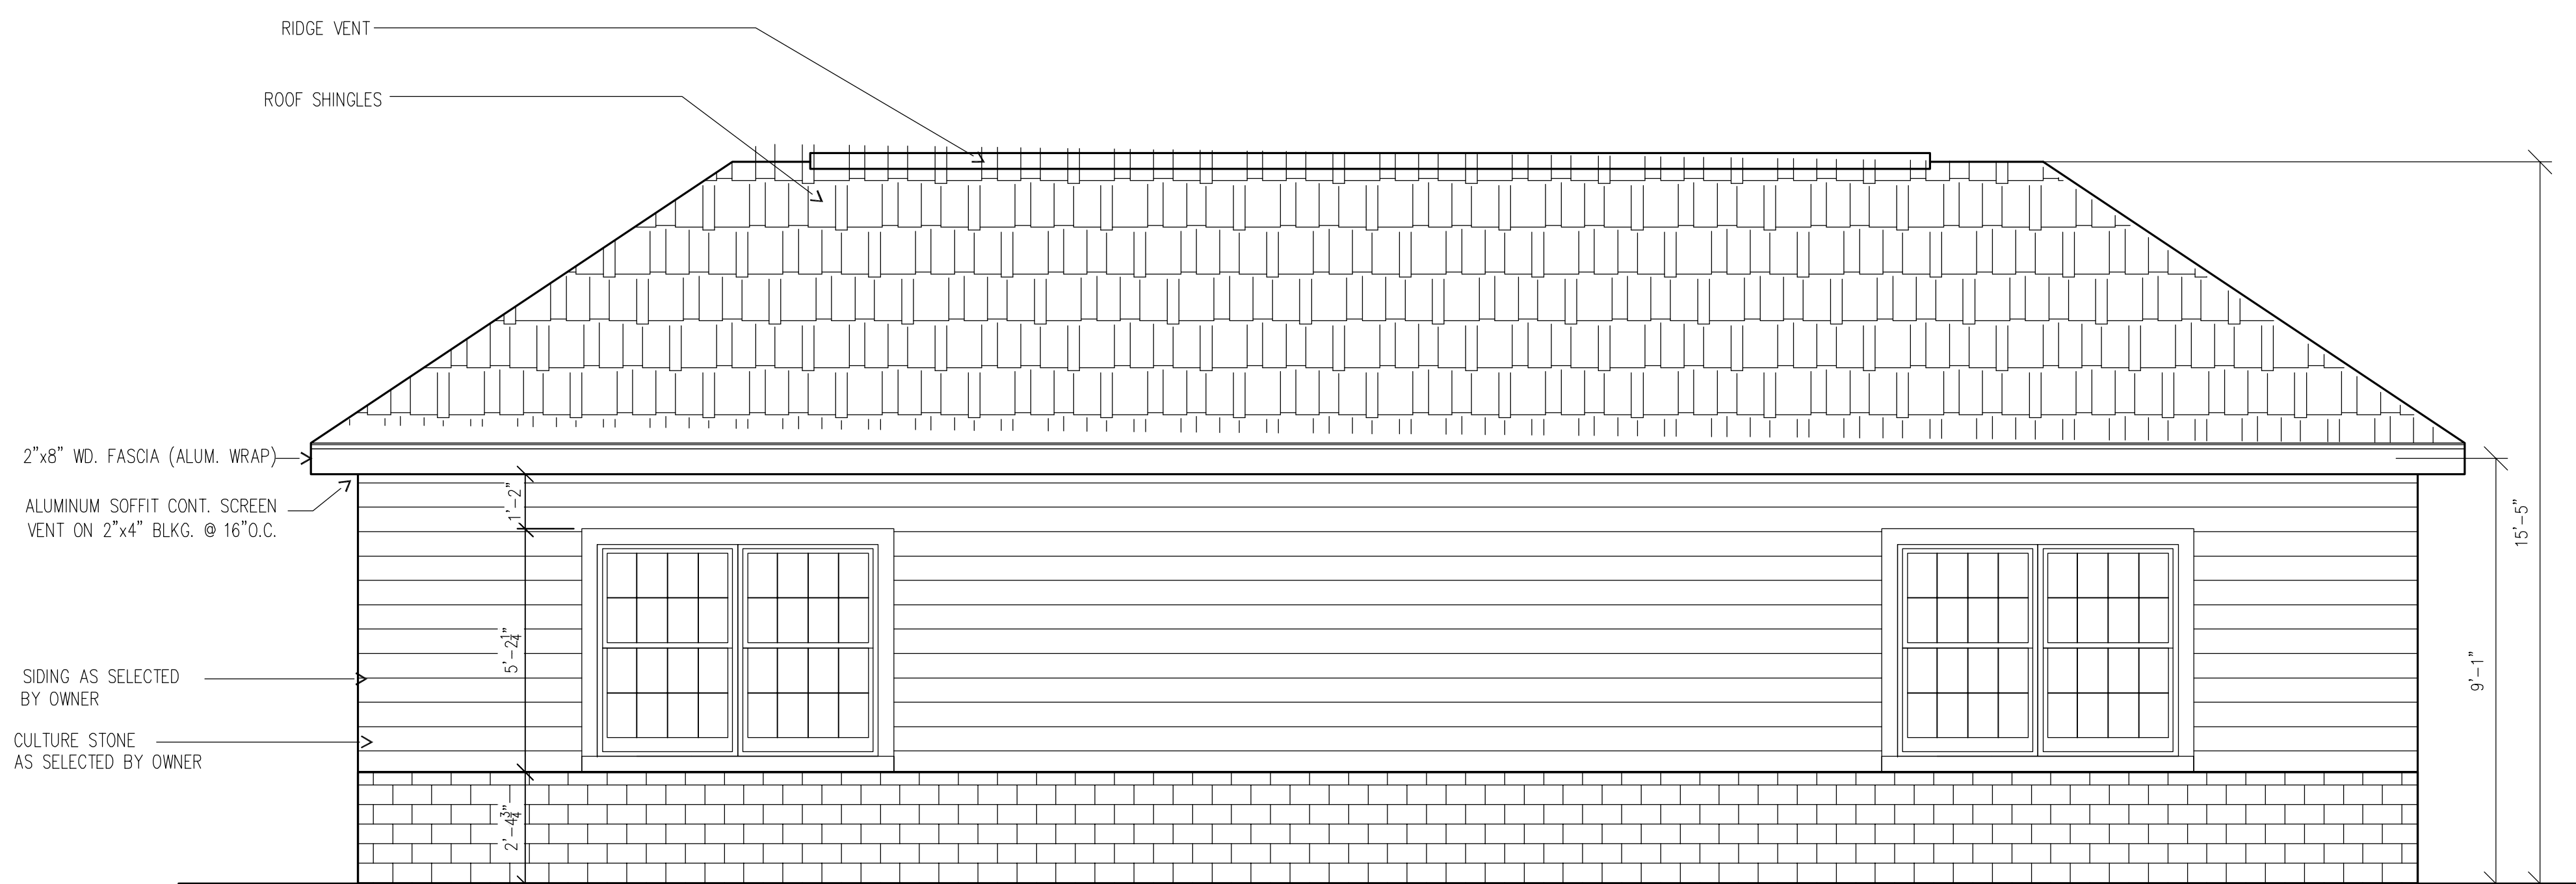

3 REAR ELEVATION  
A4

SCALE: 3/16"=1'-0"

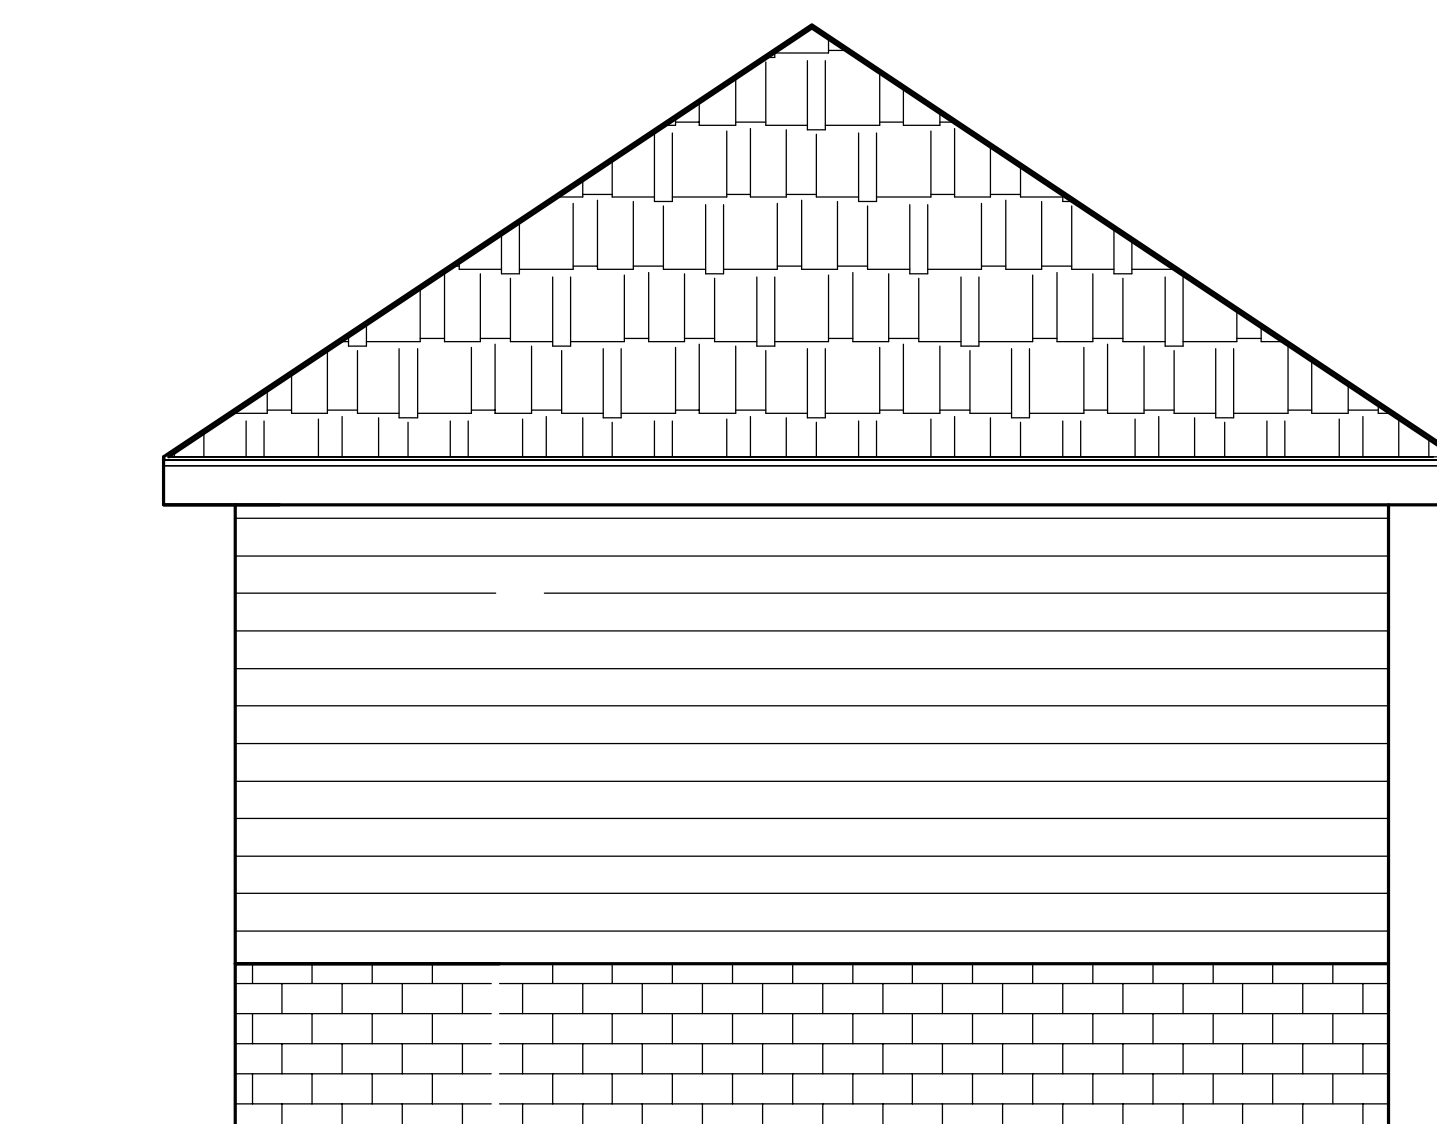

4 LEFT ELEVATION  
A4

SCALE: 3/16"=1'-0"