

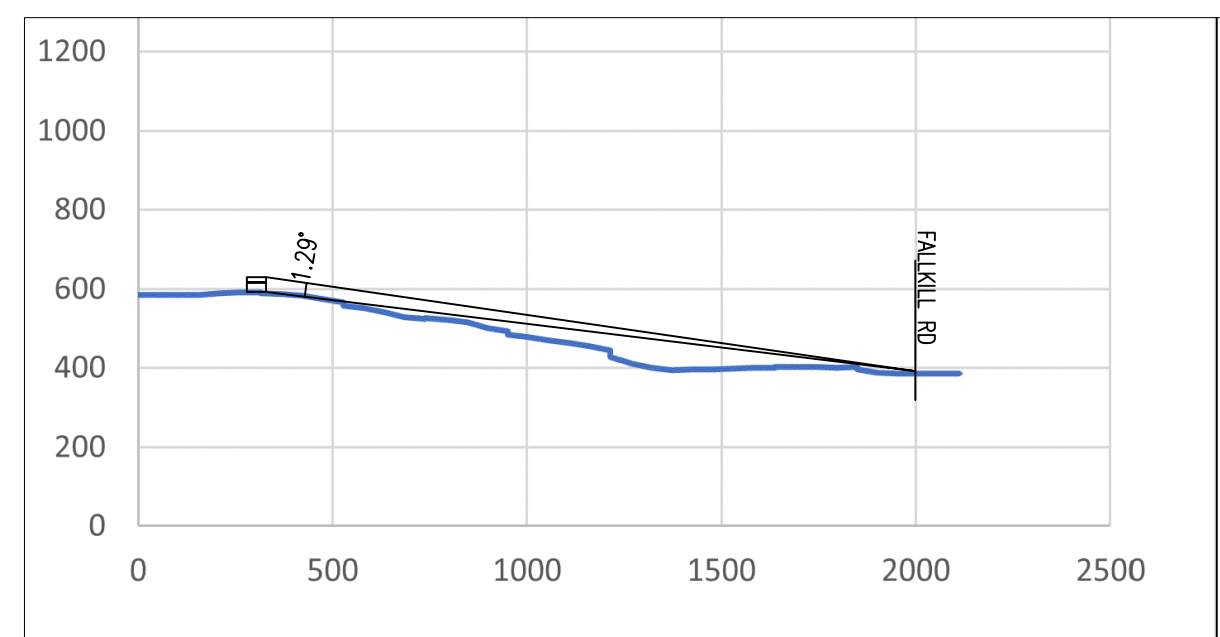



OVERALL SITE VIEW SHED MAP  
SCALE: 1"=2000 FEET

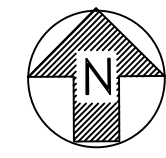


FALLKILL ROAD VIEW @ ENTRANCE  
SCALE: 1"=500 FEET

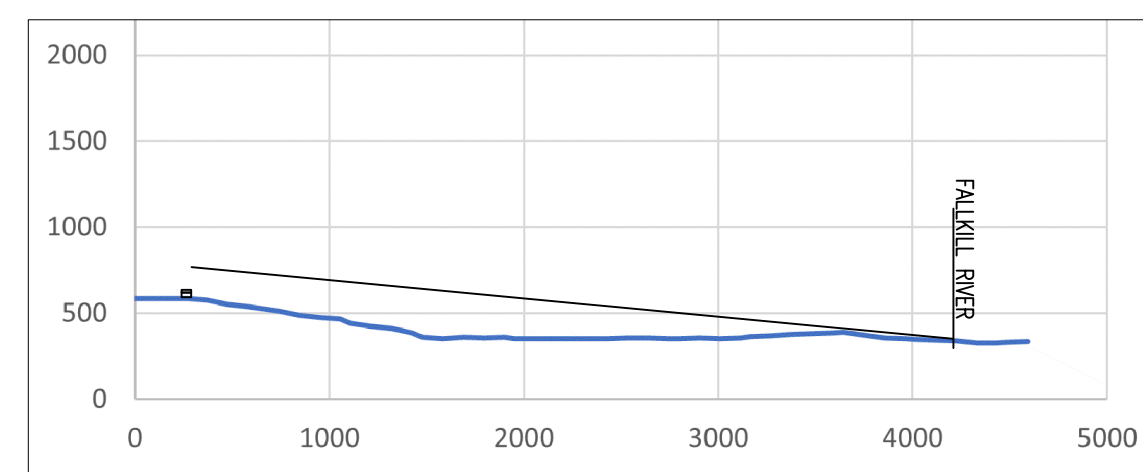


FALLKILL RIVER VIEW  
SCALE: 1"=1000 FEET

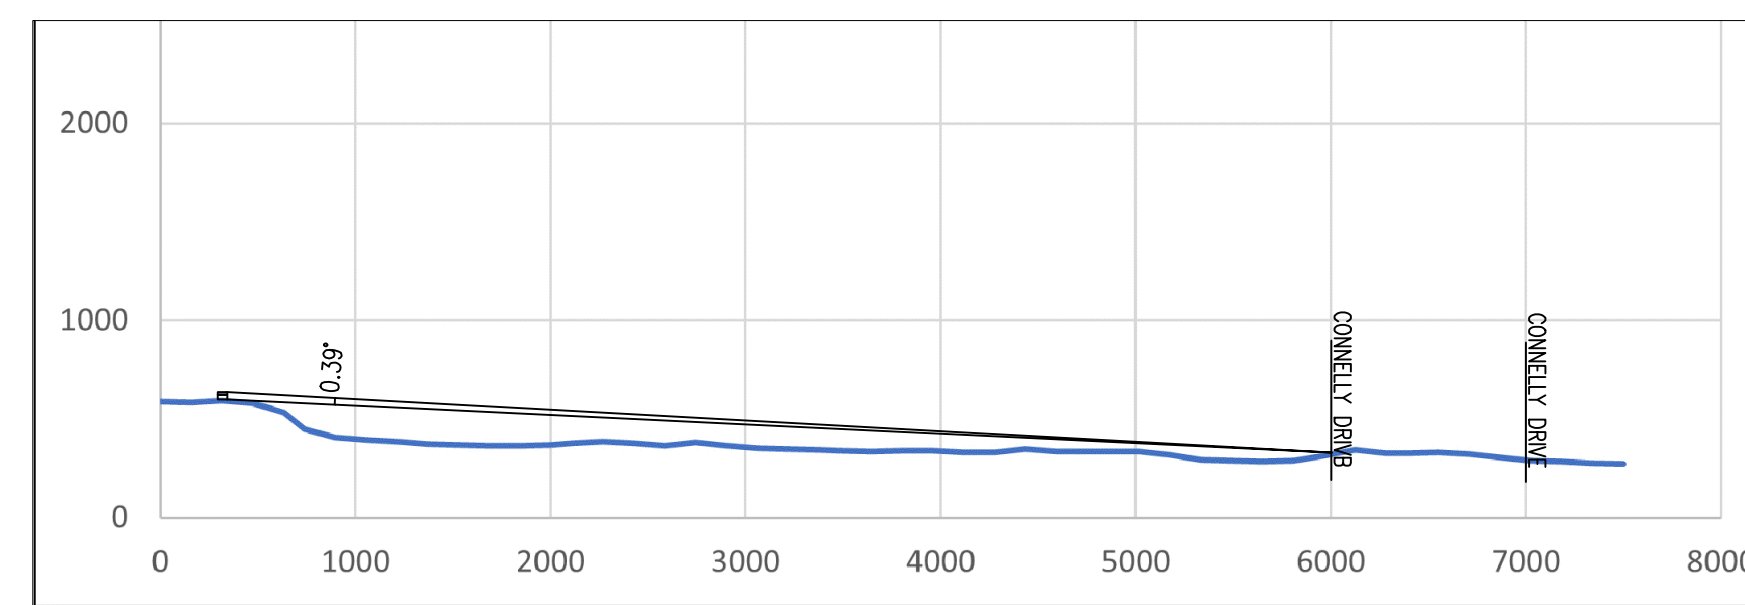


CONNELLY DRIVE VIEW  
SCALE: 1"=1000 FEET

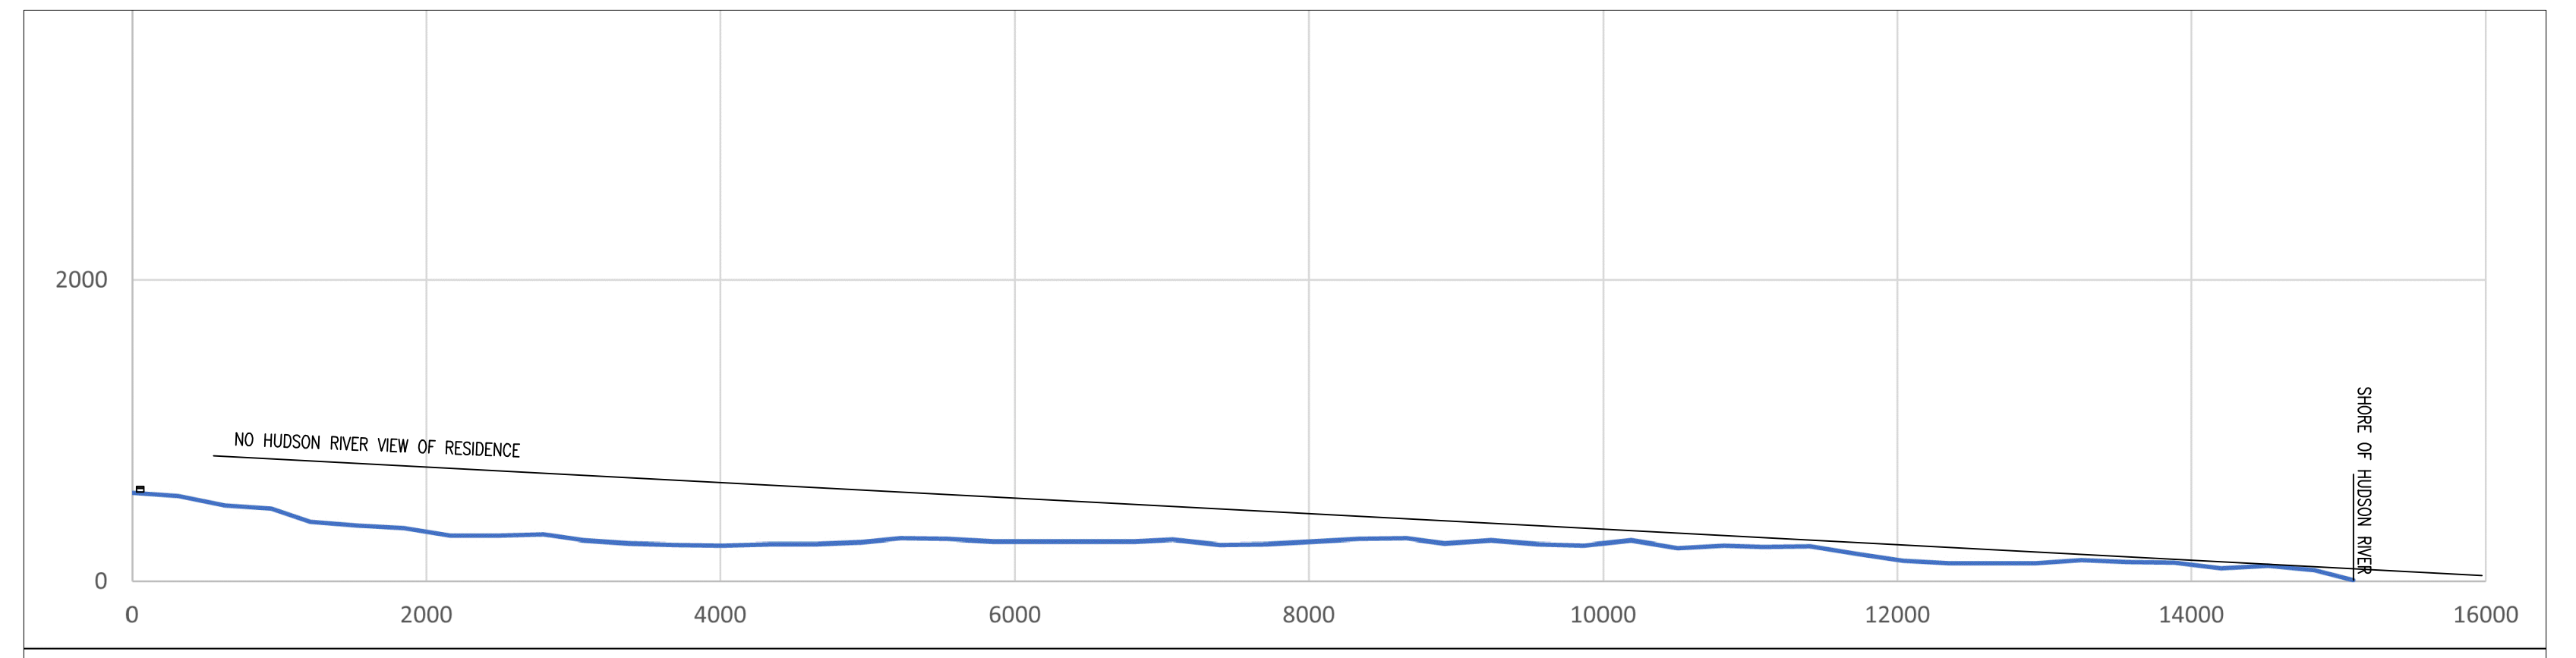

HUDSON RIVER VIEW  
SCALE: 1"=1000 FEET

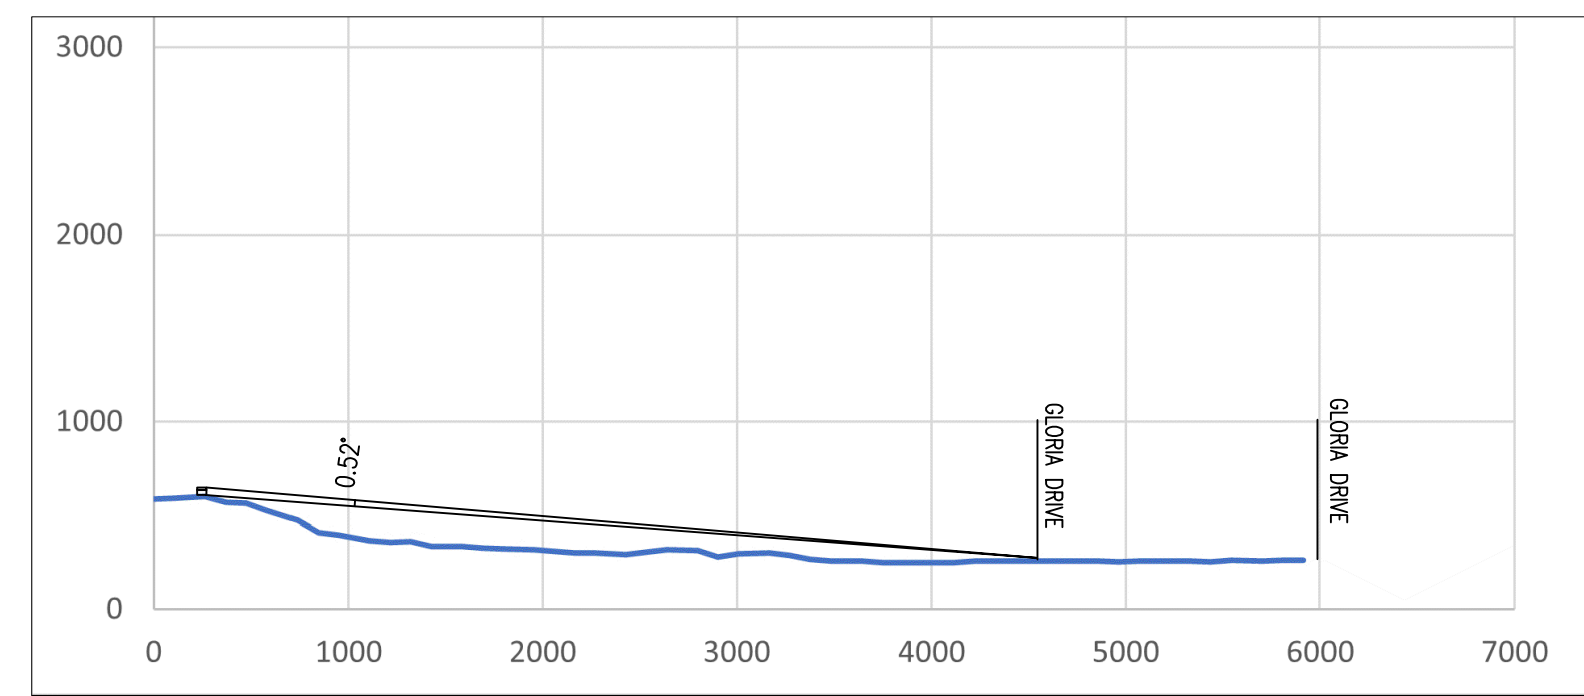

GLORIA DRIVE VIEW  
SCALE: 1"=1000 FEET

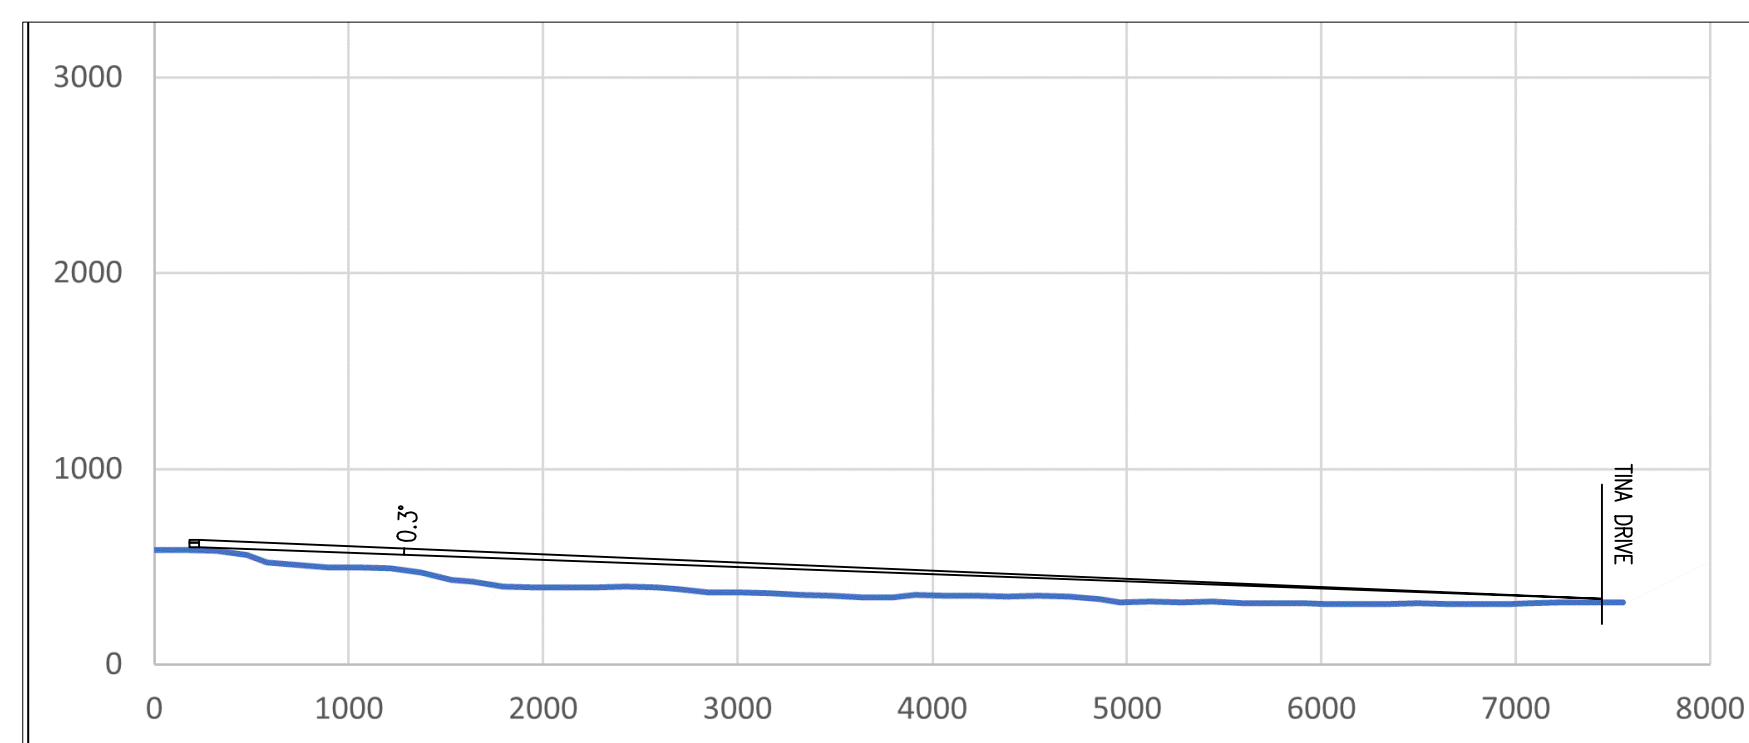

TINA DRIVE VIEW  
SCALE: 1"=1000 FEET

VIEW SHED BASED UPON STRUCTURE 35' TO RIDGE

<p>P. W. SCOTT ENGINEERING &amp; ARCHITECTURE, P.C. 3871 ROUTE 6 BREWSTER, NY 10509 845-278-2110</p>	Revisions		Dwg. Title		Dwg. No.	
	No.	Date	Description			VIEW SHED MAP
						Project Title 64_FALLKILL_ROAD
						Proj. No. 20-131 Drawn by MA
			Date 03-30-21 Scale AS NOTED		VS 1	