


1 EXISTING RESOURCES/SITE ANALYSIS MAP  
SCALE: 1" = 200'-0"

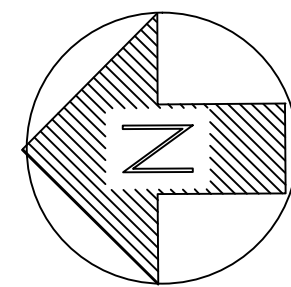

- LEGEND
- PROPERTY LINE
  - 10' CONTOUR LINES
  - EDGE OF TREE LINE
  - SS SS SOIL LINES PER NRCS
  - STREAM

Map Unit Legend

NRCS SOILS

Map Unit Symbol	Map Unit Name	Acres in AOI	Percent of AOI
Ca	Canandaigua silt loam, neutral substratum	5.4	4.1%
NwB	Nassau-Cardigan complex, undulating, very rocky	42.6	32.0%
NwC	Nassau-Cardigan complex, rolling, very rocky	21.5	16.1%
NwD	Nassau-Cardigan complex, hilly, very rocky	17.9	13.4%
NxE	Nassau-Rock outcrop complex, steep	36.9	27.7%
NxF	Nassau-Rock outcrop complex, very steep	7.6	5.7%
NyA	Natchaug muck, 0 to 2 percent slopes	1.2	0.9%
<b>Totals for Area of Interest</b>		<b>133.1</b>	<b>100.0%</b>

NRCS SOILS SLOPE DESIGNATIONS



- A: 0-3 PERCENT SLOPE
- B: 3-8 PERCENT SLOPE
- C: 8-15 PERCENT SLOPE
- D: 15-25 PERCENT SLOPE
- E: 25-45 PERCENT SLOPE
- F: 45+ PERCENT SLOPE

NOTE: DO NOT SCALE DRAWINGS  
DIMENSIONS SUPERCEDE SCALE

IT IS A VIOLATION OF NYS EDUCATION LAW SECTION 7209 FOR ANY PERSON, UNLESS THEY ARE ACTING UNDER THE DIRECTION OF A LICENSED PROFESSIONAL ENGINEER, LAND SURVEYOR OR ARCHITECT TO ALTER ANY ITEM BEARING THE STAMP OR SEAL OF A LICENSED PROFESSIONAL IN ANY WAY. IF AN ITEM IS ALTERED, THE ALTERING ENGINEER, SURVEYOR OR ARCHITECT SHALL AFFIX TO THE ITEM THEIR STAMP OR SEAL AND THE NOTATION "ALTERED BY" FOLLOWED BY THEIR SIGNATURE, THE DATE OF SUCH ALTERATION AND THE SPECIFIC DESCRIPTION OF THE ALTERATION.


THESE DRAWINGS ARE THE SOLE PROPERTY OF P.W. SCOTT ENGINEERING AND ARCHITECTS, P.C. AND WILL NOT BE REPRODUCED BY ANY MEANS AND BE GIVEN TO ANY OTHER TRADES/PERSONS WITHOUT THE EXPRESS PERMISSION OF P.W. SCOTT ENGINEERING AND ARCHITECTS, P.C.

2 AERIAL WTH 1000' AOI  
SCALE: 1" = 400'-0"

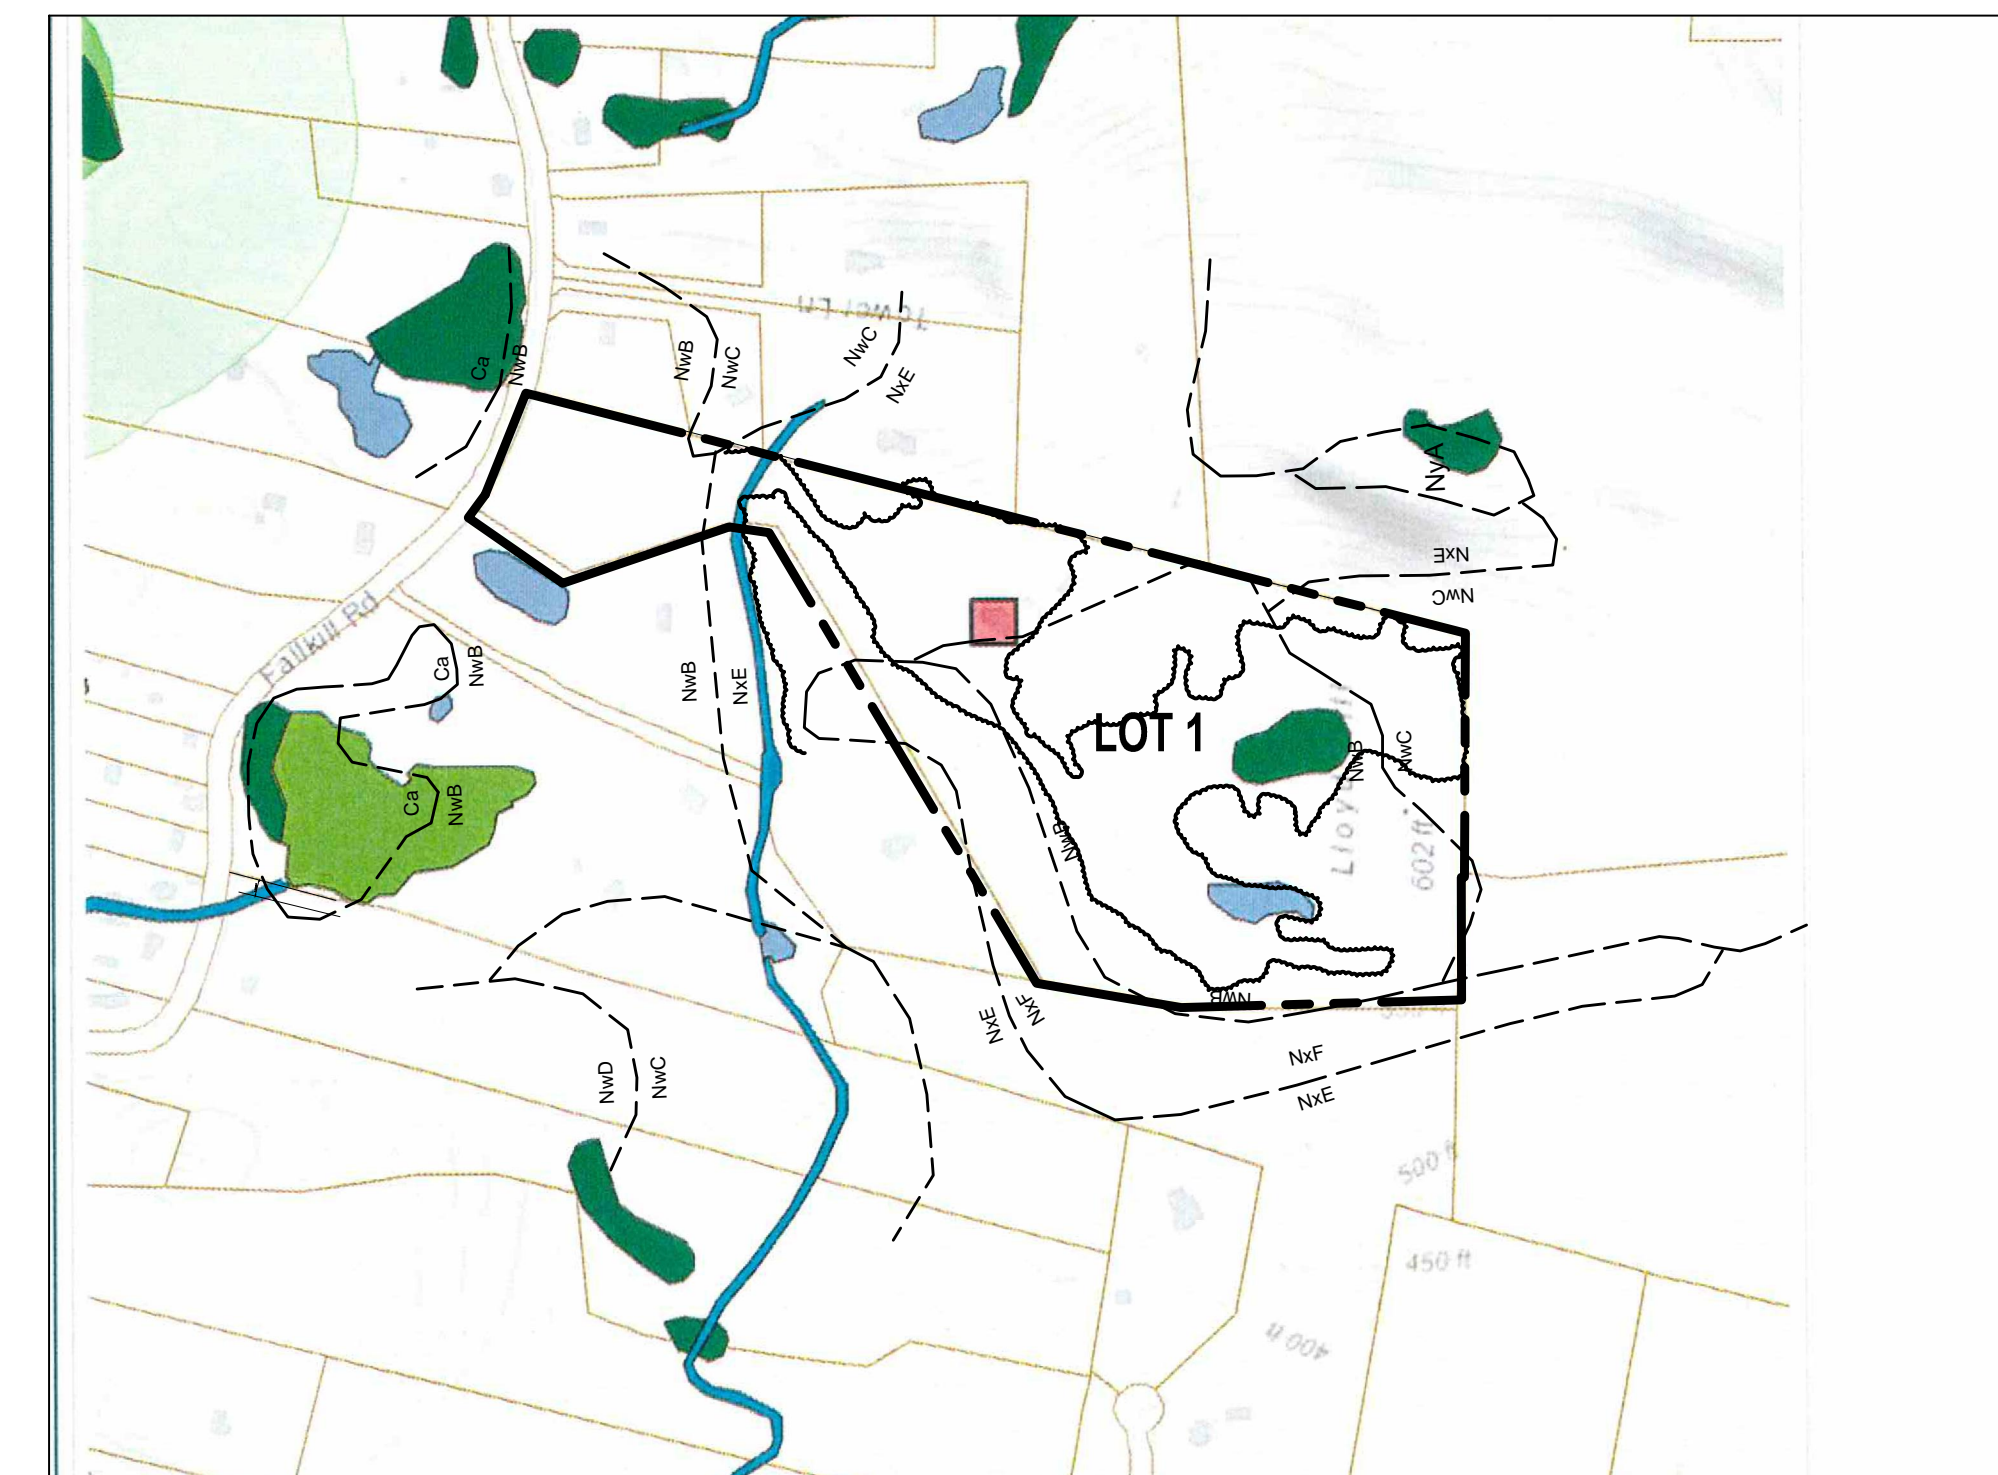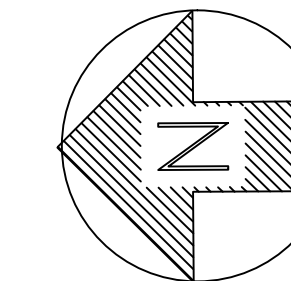

LEGEND

- PROPERTY LINE
- SS SS NRCS SOILS LINE
- EDGE OF TREE LINE

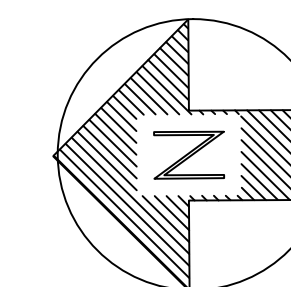

NYSDEC MAPPER

- National Wetlands Inventory
  - Estuarine and Marine Deepwater
  - Estuarine and Marine Wetland
  - Freshwater Emergent Wetland
  - Freshwater Forested/Shrub Wetland
  - Freshwater Pond
  - Lake
  - Other
  - Riverine

3 CONTEXT MAP  
SCALE: 1" = 400'-0"

P. W. SCOTT	Revisions		Dwg. Title	Seal	Dwg. No.	
	No.	Date				Description
ENGINEERING & ARCHITECTURE, P.C.			CONTEXT_&_RESOURCES_MAPS		CRM	
3871 ROUTE 6			Project Title			64_FALLKILL_ROAD
BREWSTER, NY 10509 845-278-2110			Proj. No.			20-131
			Date			2/8/21
			Drawn by	MA		
			Scale	AS_NOTED		